

ST. MARY'S CATHOLIC CHURCH EXPANSION


JACKSON, TN

JPA
ARCHITECT
540
MONTEIGNE BLVD
MEMPHIS, TENNESSEE
38103
TEL: 901.381.9700


Building Elevations

NO.	Date	Revision
△	05.13.2015	Fire Marshal Response
△	03.30.2016	Owner Revisions


SHEET
A5.1
DATE: 02.23.2015
PROJECT: ST. MARY'S CATHOLIC CHURCH

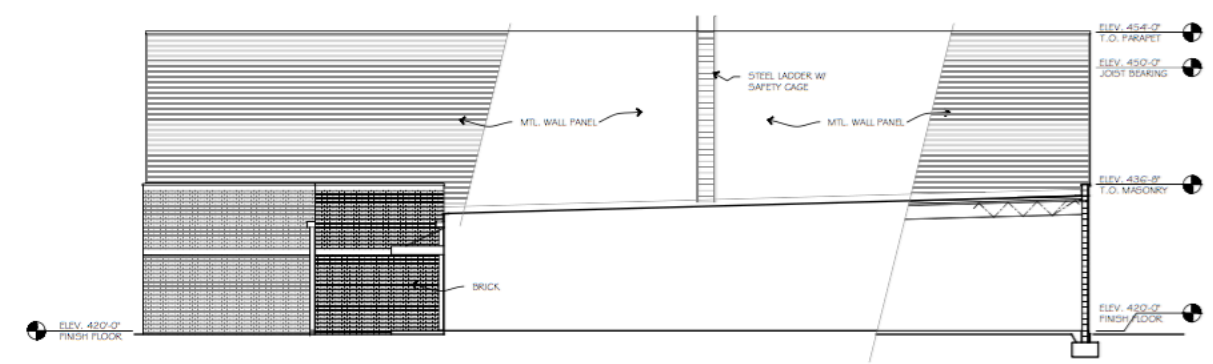


4
A5.1 South Elevation
SCALE: 1/8" = 1'-0"

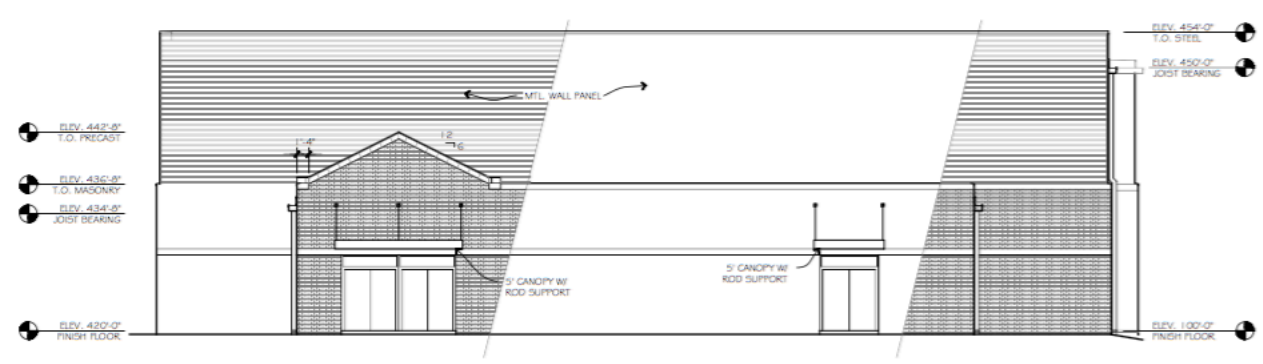

3
A5.1 North Elevation
SCALE: 1/8" = 1'-0"

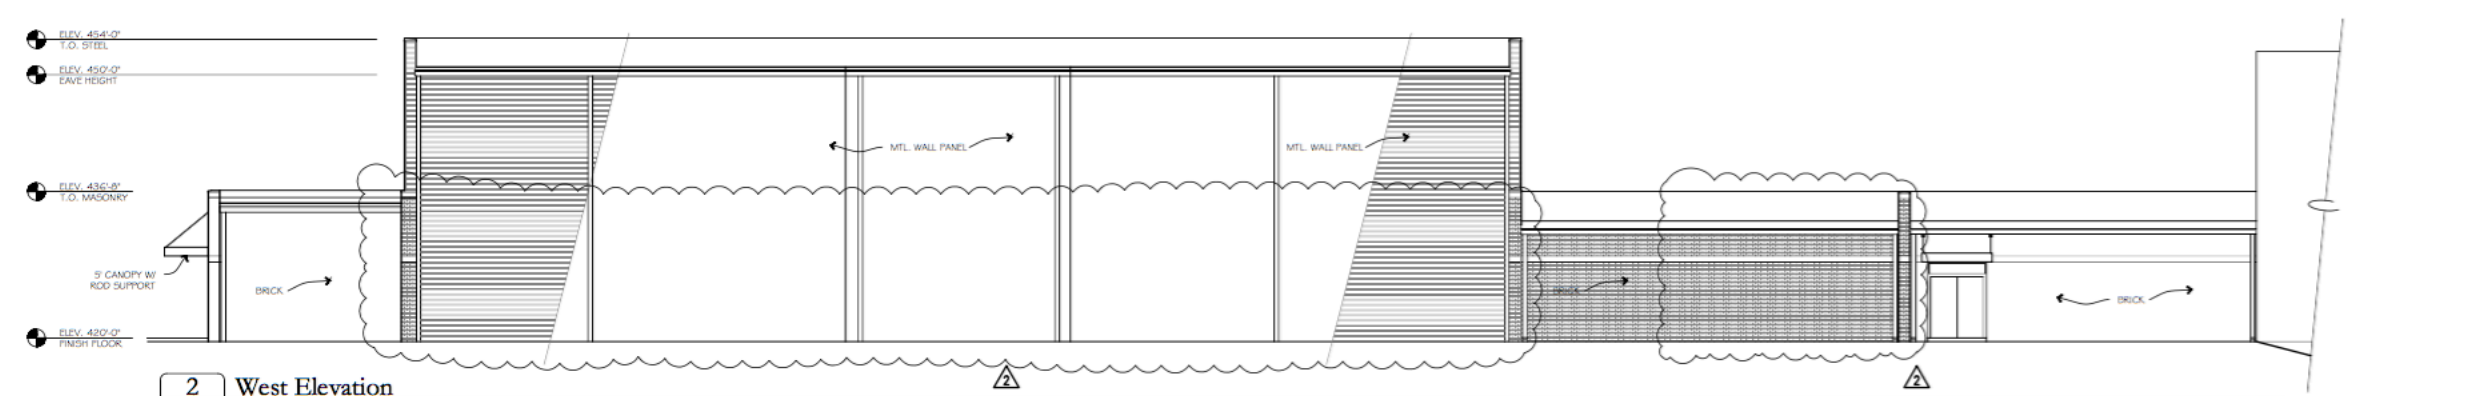

2
A5.1 West Elevation
SCALE: 1/8" = 1'-0"

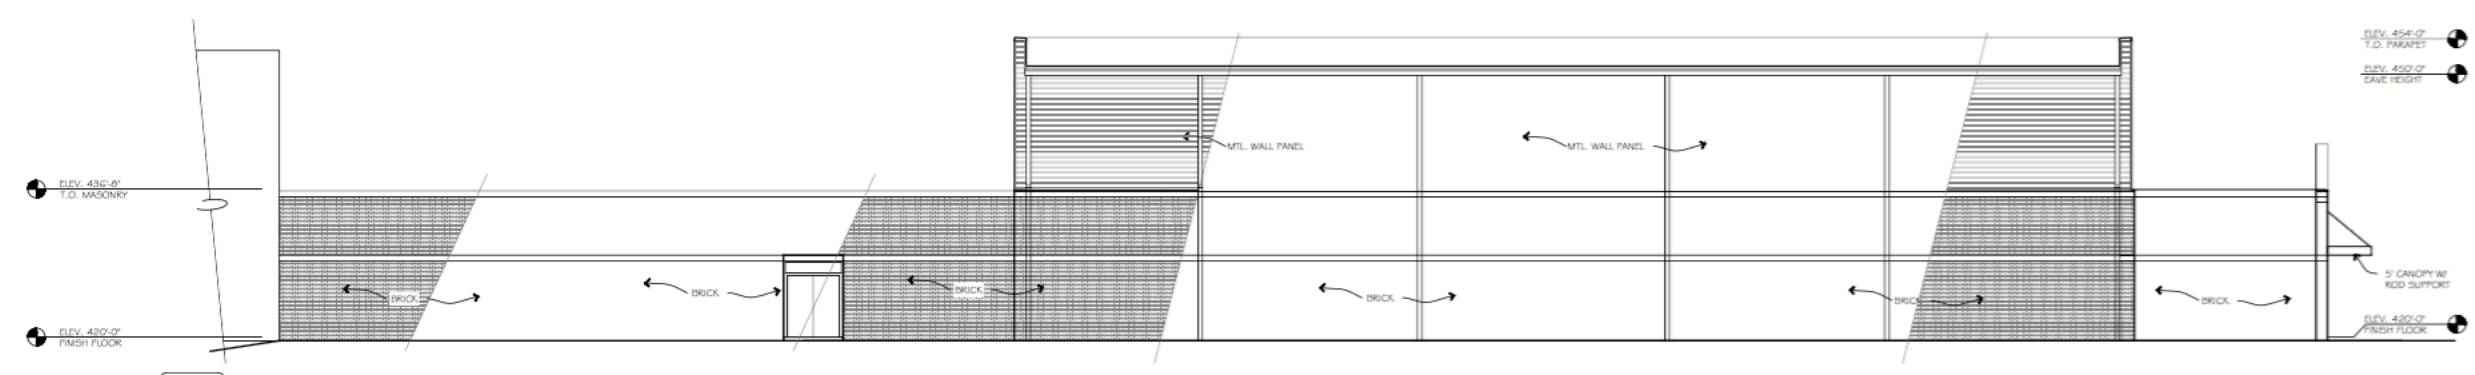

1
A5.1 East Elevation
SCALE: 1/8" = 1'-0"